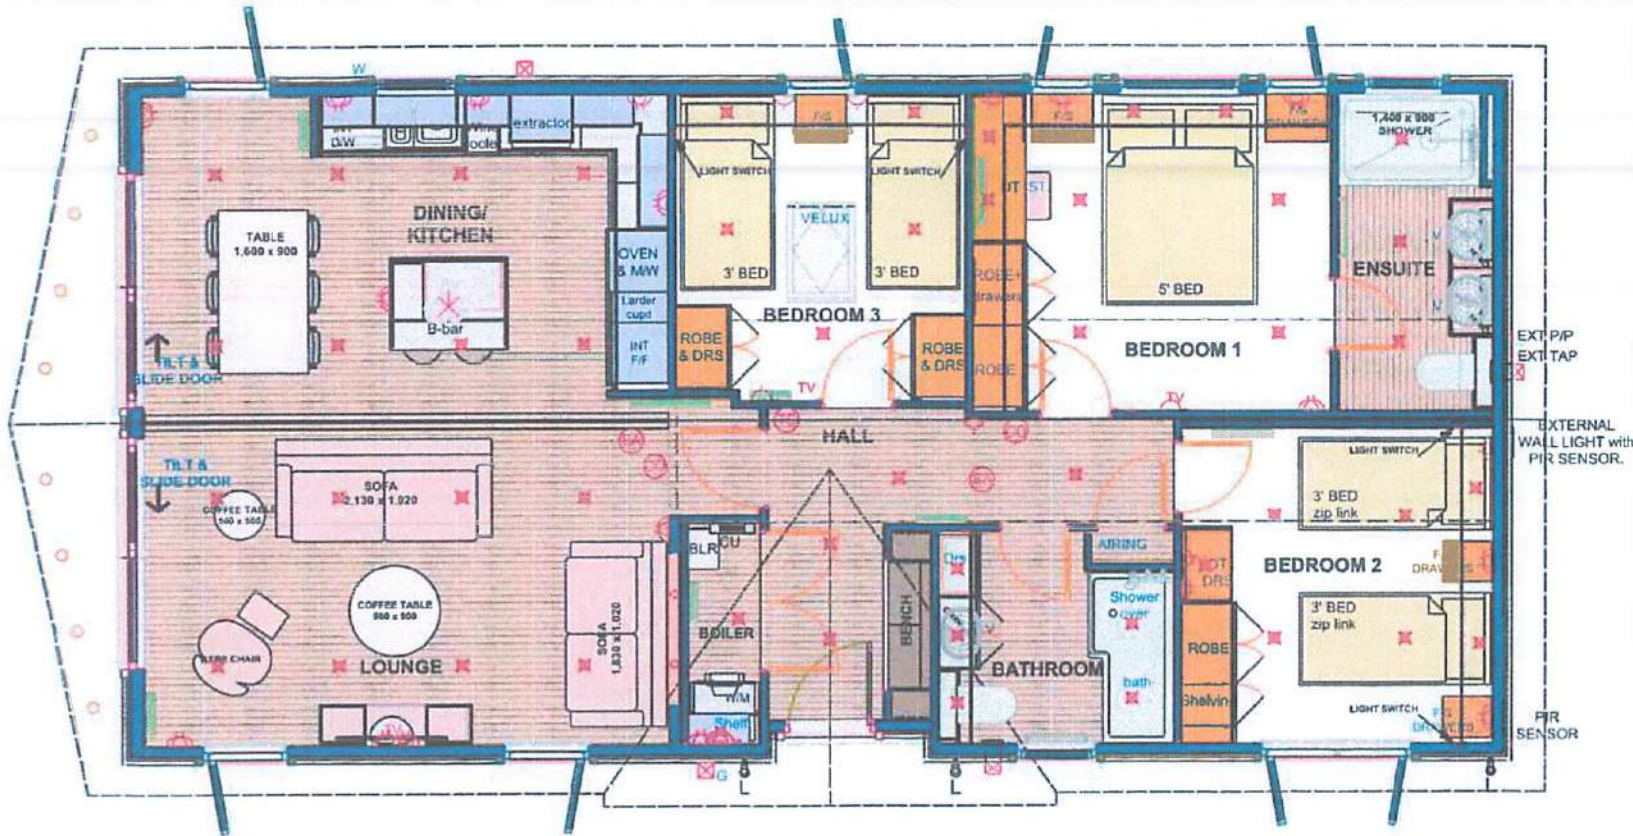













 










 

 

 




# ALASKA

13.764x6.786(45'1 1/2"x22'3")



- FLOOR PLAN LEGEND**
-  COMBI/SYSTEM BOILER
  -  HOB & EXTRACTOR HOOD ABOVE.
  -  WASHER DRYER
  -  EXTRACTOR
  -  HOOD EXTRACTOR
  -  SINGLE SOCKET
  -  DOUBLE SOCKET
  -  RADIATOR
  -  CEILING LIGHT
  -  EXTERNAL LIGHT
  -  PENDANT LIGHT
  -  LIGHT CEILING FITTING
  -  EXTERIOR ELECTRIC POINT
  -  WATER IN
  -  DOWN LIGHTS
  -  SPOT LIGHTS
  -  GAS IN
  -  TV SOCKET
  -  AIRING CUPBOARD
  -  TOP LOCKER
  -  DRAWERS
  -  DRESSER STOOL
  -  DRESSING TABLE
  -  WALL LIGHTS
  -  FIRE
  -  VANITY
  -  CARBON MONOXIDE DETECTOR
  -  SMOKE ALARM
  -  EXTERIOR TAP
  -  TELEPHONE TRUNKING
  -  ELECTRIC TRIP ELCB

OVERALL SIZE 13.764x6.786(45'1 1/2"x22'3") excluding roof

LOUNGE	5.20	x	3.21	(	17' 1"	x	10' 6"	)
DINING/KITCHEN	5.20	x	3.21	(	17' 1"	x	10' 6"	)
BEDROOM 1	3.53	x	3.12	(	11' 7"	x	10' 3"	)
BEDROOM 2	3.09	x	3.12	(	10' 2"	x	10' 3"	)
BEDROOM 3	2.84	x	3.02	(	9' 4"	x	9' 11"	)
ENSUITE	1.55	x	3.12	(	5' 1"	x	10' 3"	)
BATHROOM	2.32	x	2.10	(	7' 7"	x	6' 11"	)
CLOAKS	0.71	x	2.20	(	2' 4"	x	7' 2"	)
ENTRY HALL	0.00	x	3.11	(	0' 0"	x	10' 2"	)

CLIENT : SHOW HOME.  
PARK : SCAMPSTON.

LISSETT PARK HOMES.  
POCKLINGTON INDUSTRIAL  
ESTATE, YORK ROAD,  
POCKLINGTON, YORK YO42 1NR.  
PHONE:01759 302801  
FAX:01759 322159

NOTES  
BAY WINDOWS, DOUBLE GLAZING, TILED ROOF  
AND GAS CENTRAL HEATING ARE STANDARD  
ALL INDICATED SIZES ARE NOMINAL.  
©  
THIS DRAWING IS THE PROPERTY OF LISSETT  
RESIDENTIALS LTD & IS PROTECTED BY COPYRIGHT  
UNAUTHORISED COPYING, PUBLICATION OR  
OTHER USE WILL RESULT IN PROSECUTION.

SIGNATURE \_\_\_\_\_ DATE \_\_\_\_\_

PROPOSAL No. 2005P

JOB No. 1639

DATE: 29/09/2022

DRAWN BY: CC.